




1 BARBECUE ISLAND PERSPECTIVE

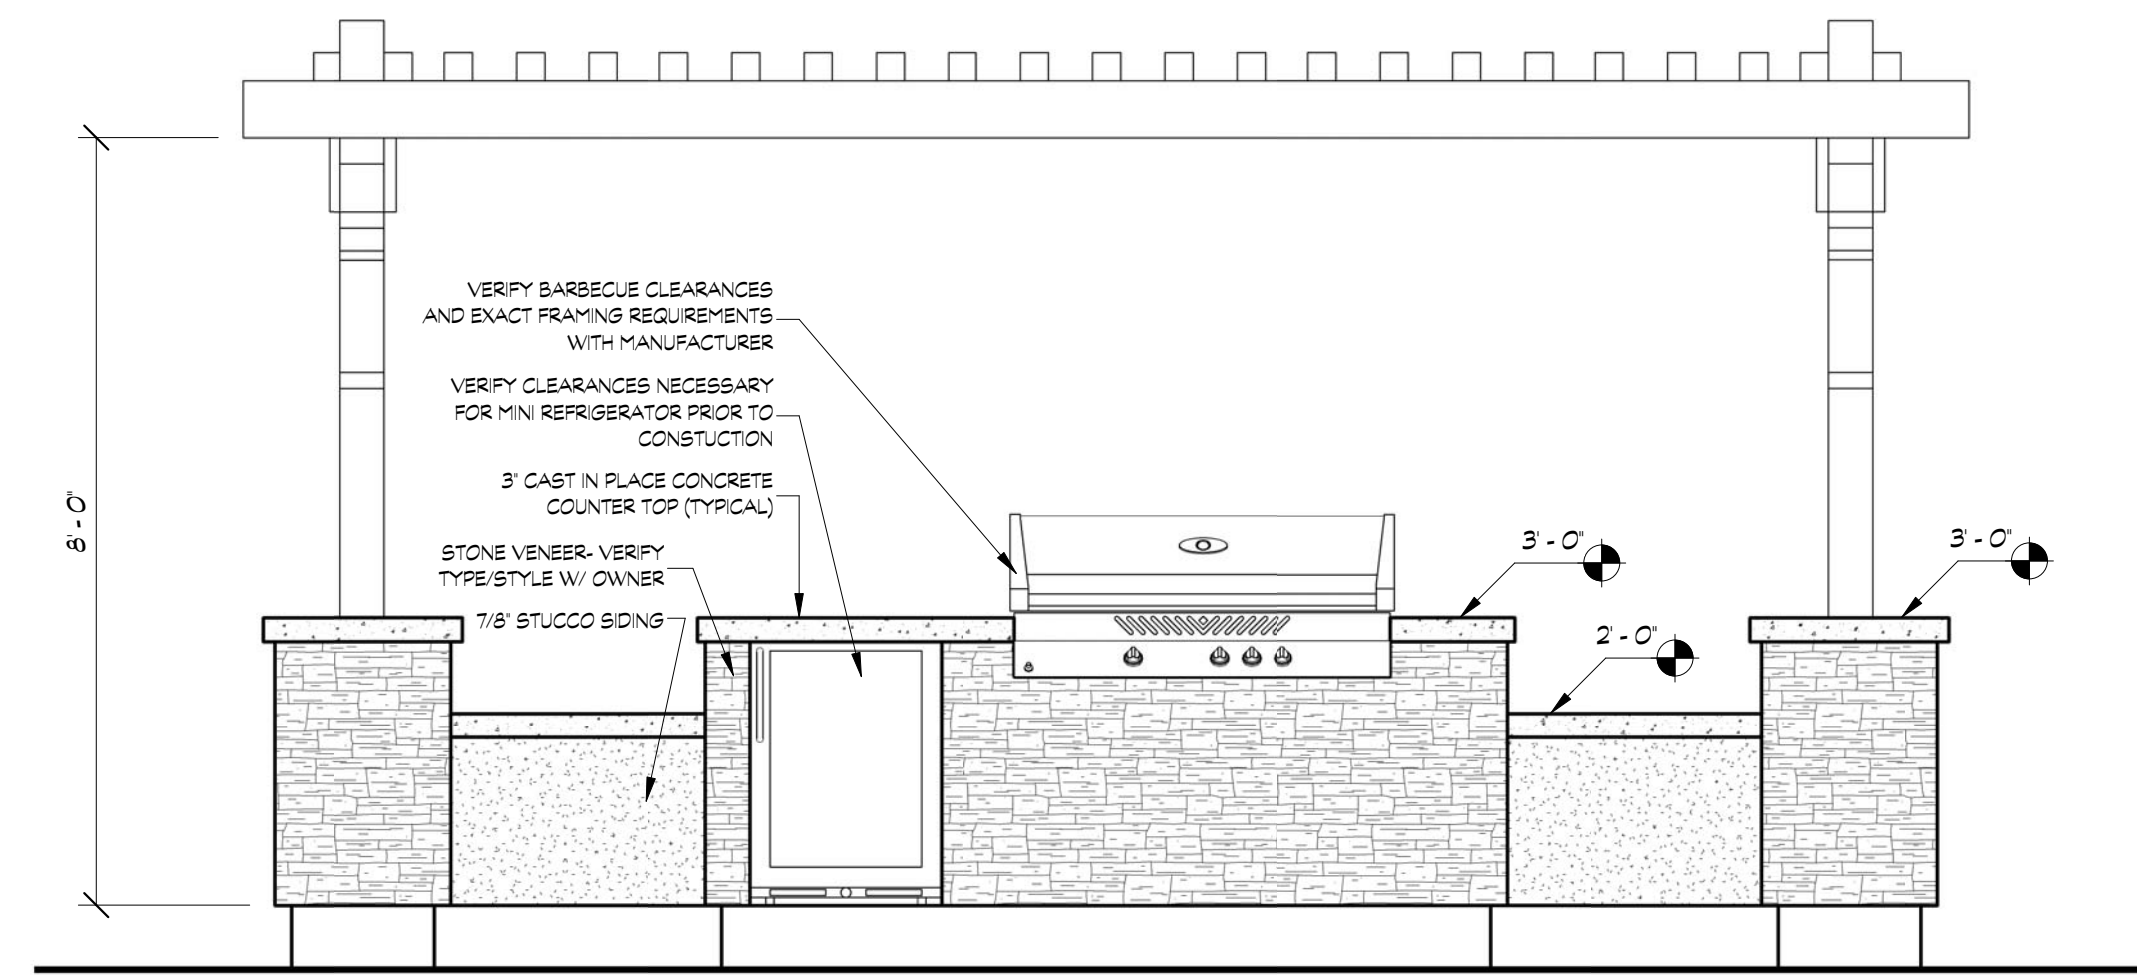


4 BARBECUE ISLAND - FRONT  
1/2" = 1'-0"

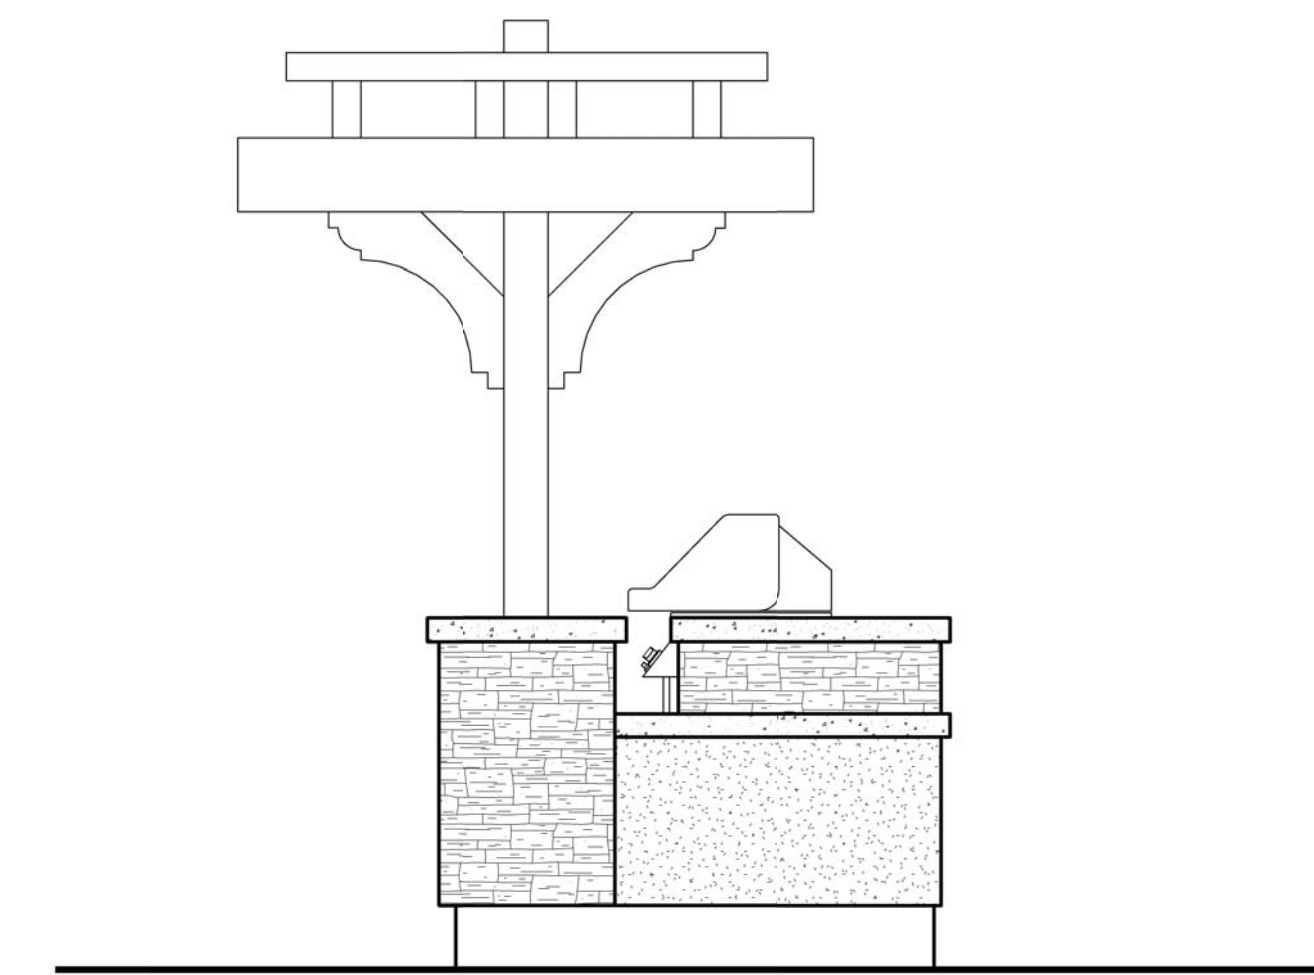


5 BARBECUE ISLAND - RIGHT  
1/2" = 1'-0"

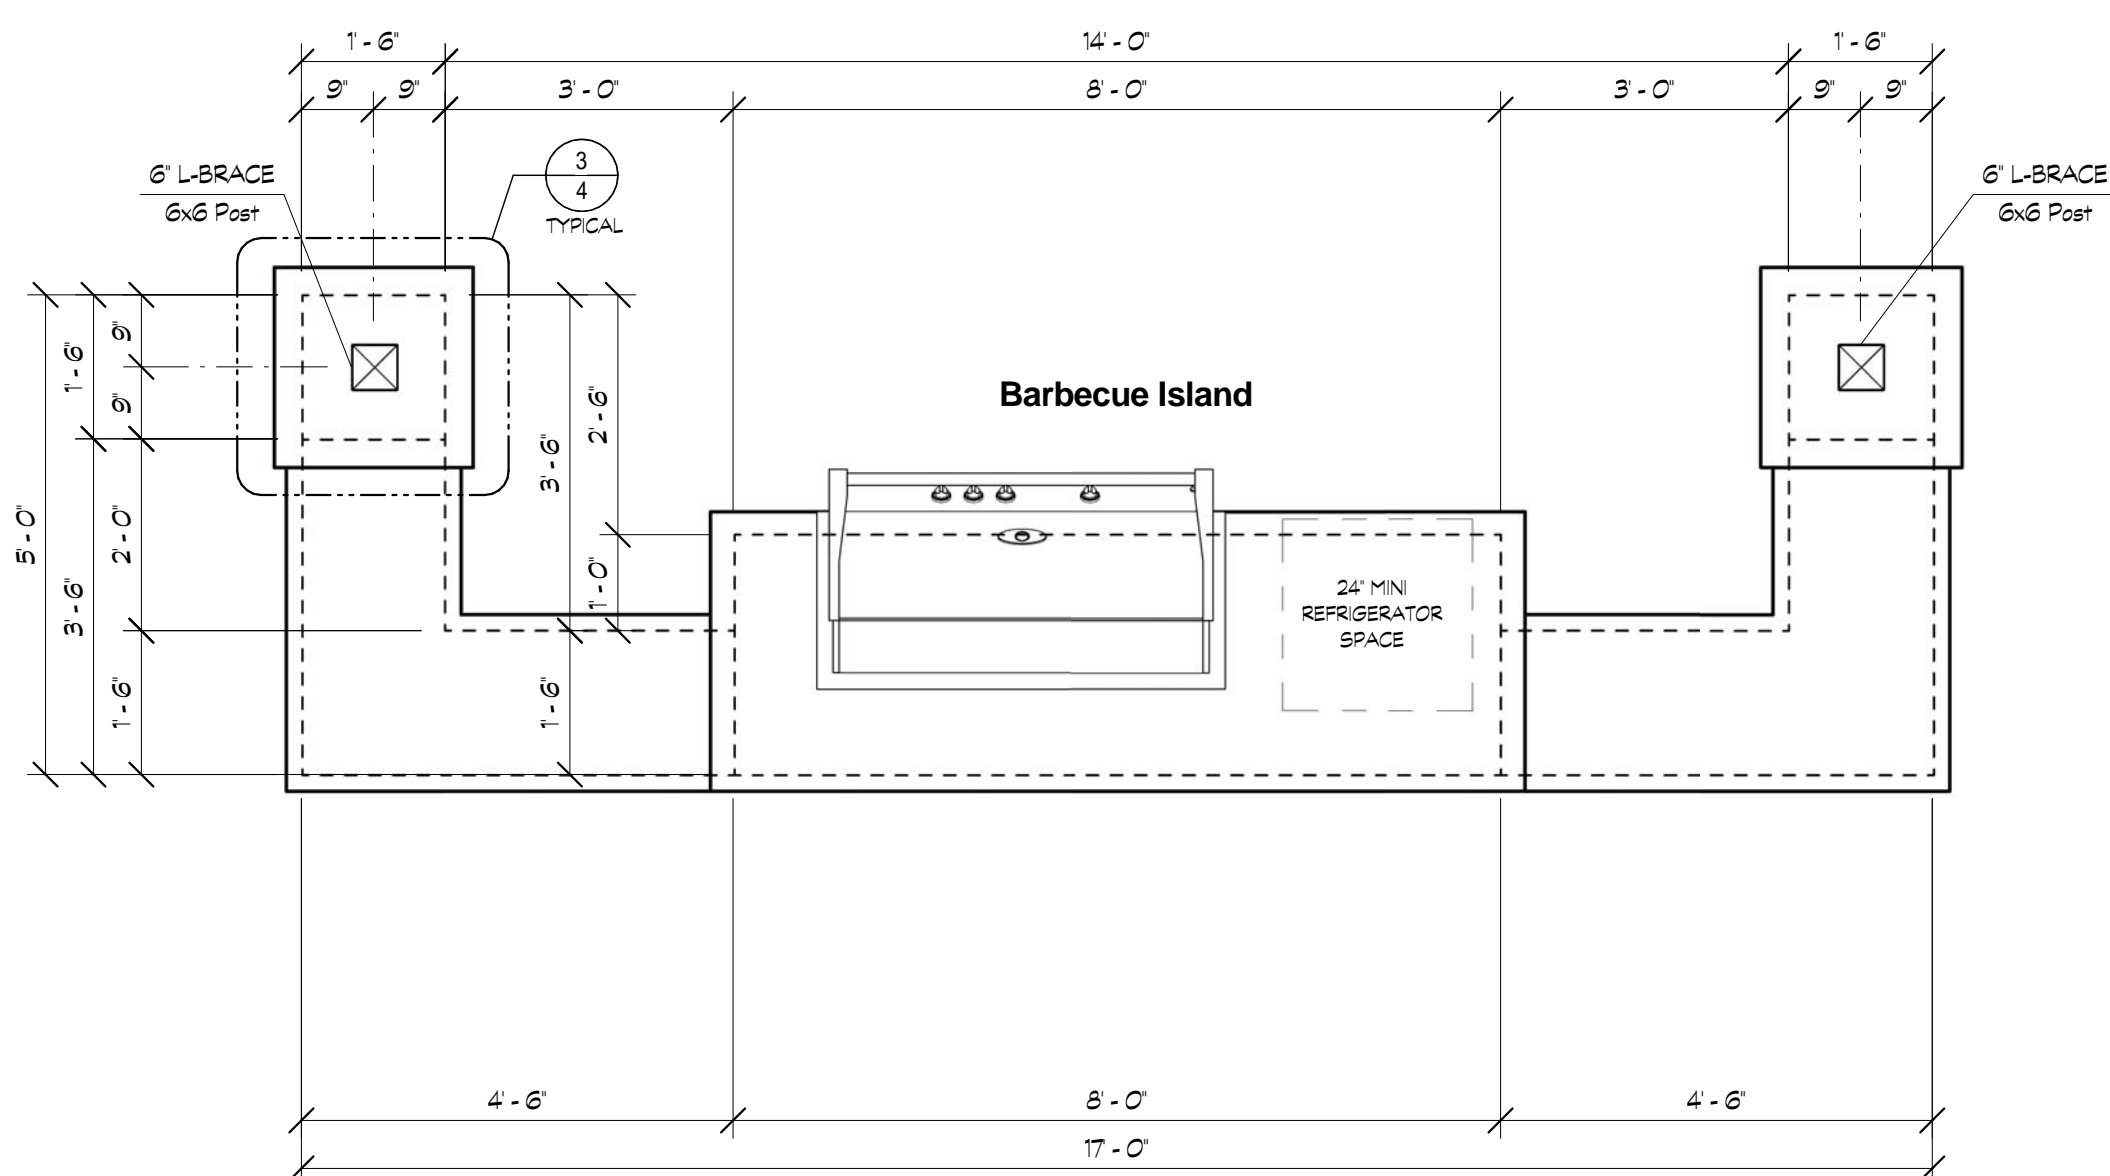


2 BARBECUE ISLAND PLAN  
1/2" = 1'-0"

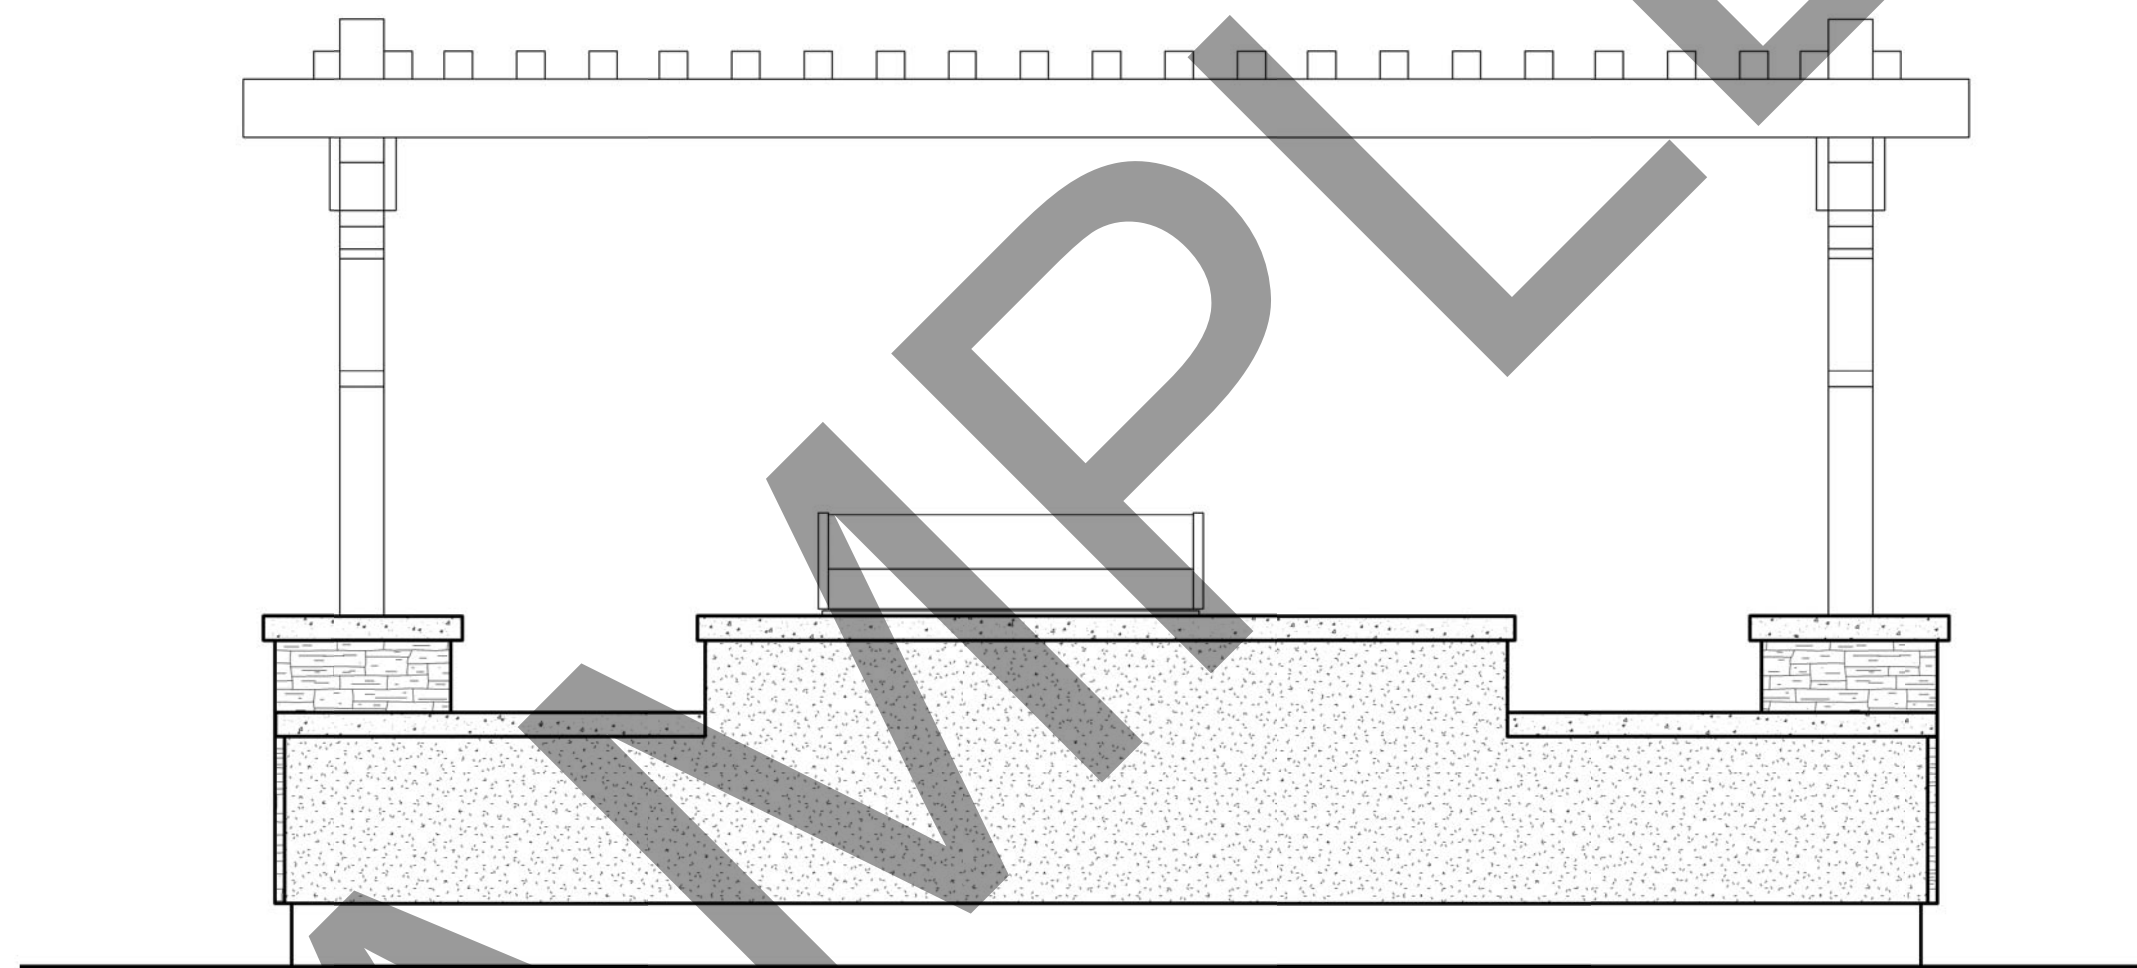

6 BARBECUE ISLAND - REAR  
1/2" = 1'-0"

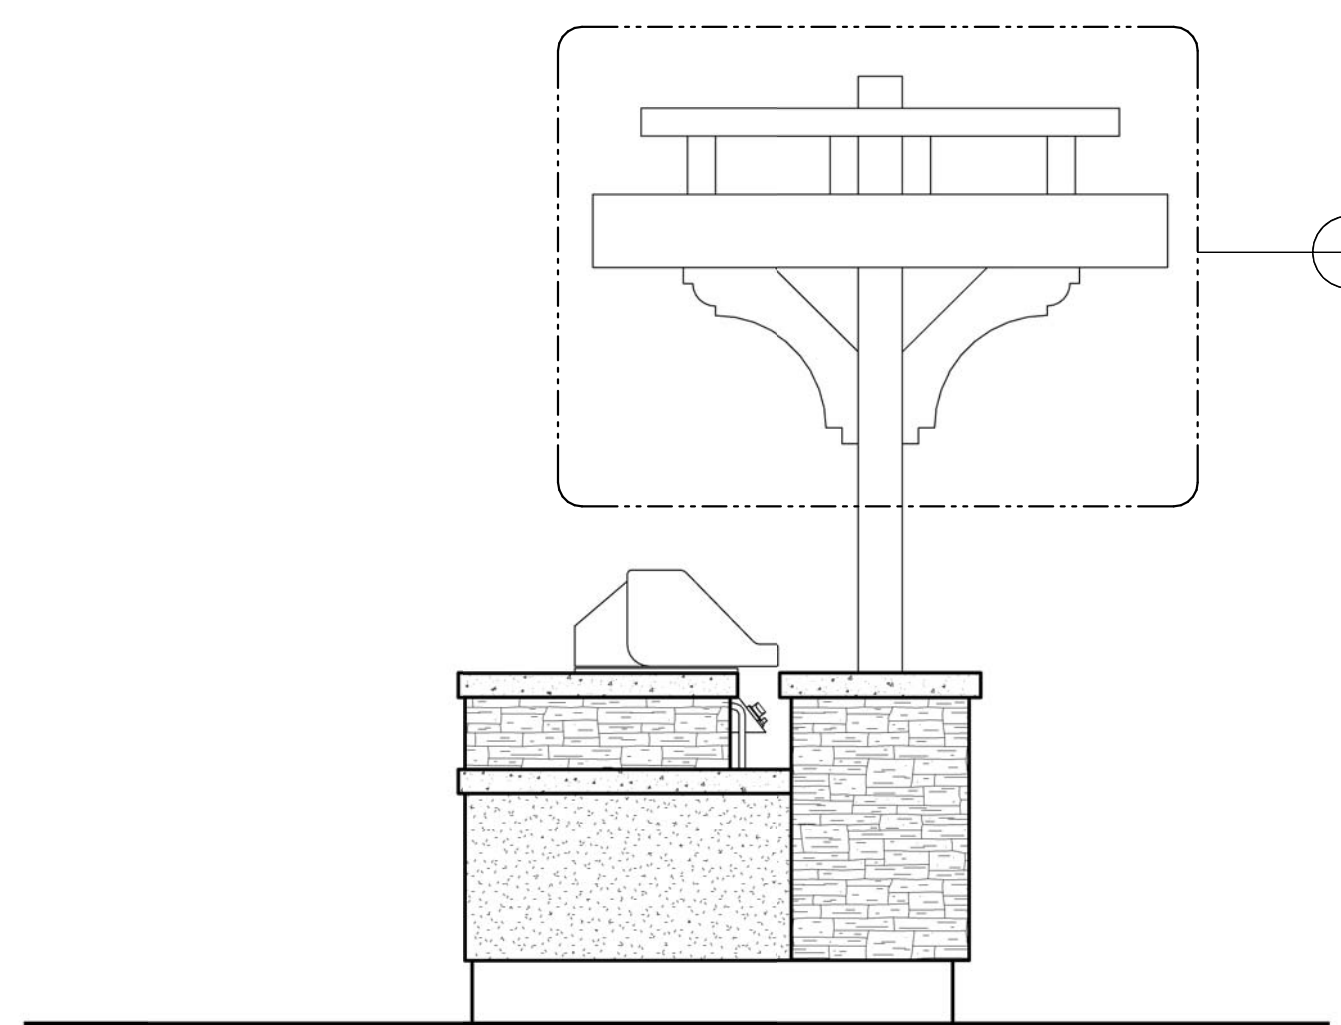

7 BARBECUE ISLAND - LEFT  
1/2" = 1'-0"

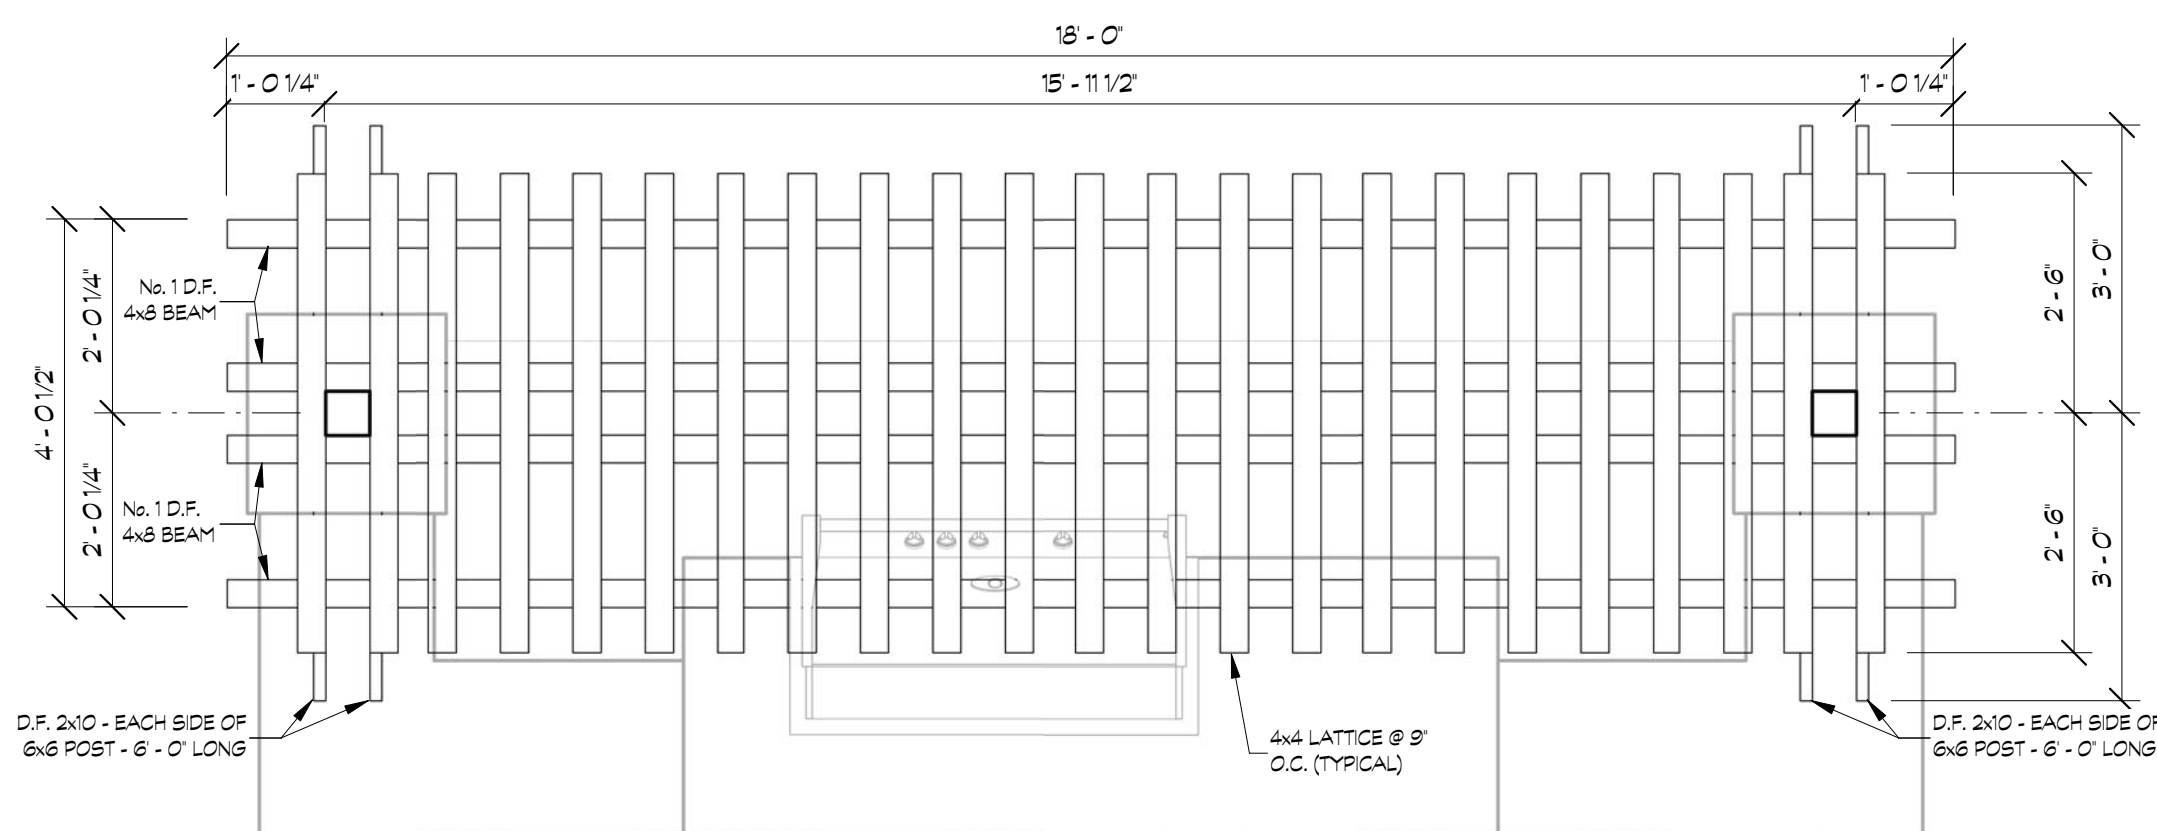

3 BARBECUE ISLAND ROOF PLAN  
1/2" = 1'-0"

REV. #	DATE	COMMENTS

PROJECT ADDRESS: \_\_\_\_\_

SCALE: \_\_\_\_\_

DRAWING BY: **Gulizia**  
 G u l i z i a  
 G R A P H I C S  
 9886 PLEASANT HOLLOW LANE  
 MCKENNA VALLEY, CA 92558  
 (951) 242-6222 • www.guliziagraphics.com

THESE PLAN DRAWINGS ARE PROPRIETARY DOCUMENTS OF Gulizia Graphics. THEY ARE NOT TO BE DISTRIBUTED, REPRODUCED, COPIED, IMPROVED, OR OTHERWISE USED WITHOUT THE EXPRESS WRITTEN AUTHORIZATION OF GULIZIA GRAPHICS. UNAUTHORIZED REPRODUCTION OF THESE PLANS IN WHOLE OR IN PART IS STRICTLY PROHIBITED.

PROJECT: **Barbecue Island Project**

SCALE: 1/2" = 1'-0"

DATE: 0/0/0000

DRAWN BY: Mark Gulizia

CHECKED BY: Mark Gulizia

SHEET: **BARBECUE ISLAND PLAN**

Logo: